


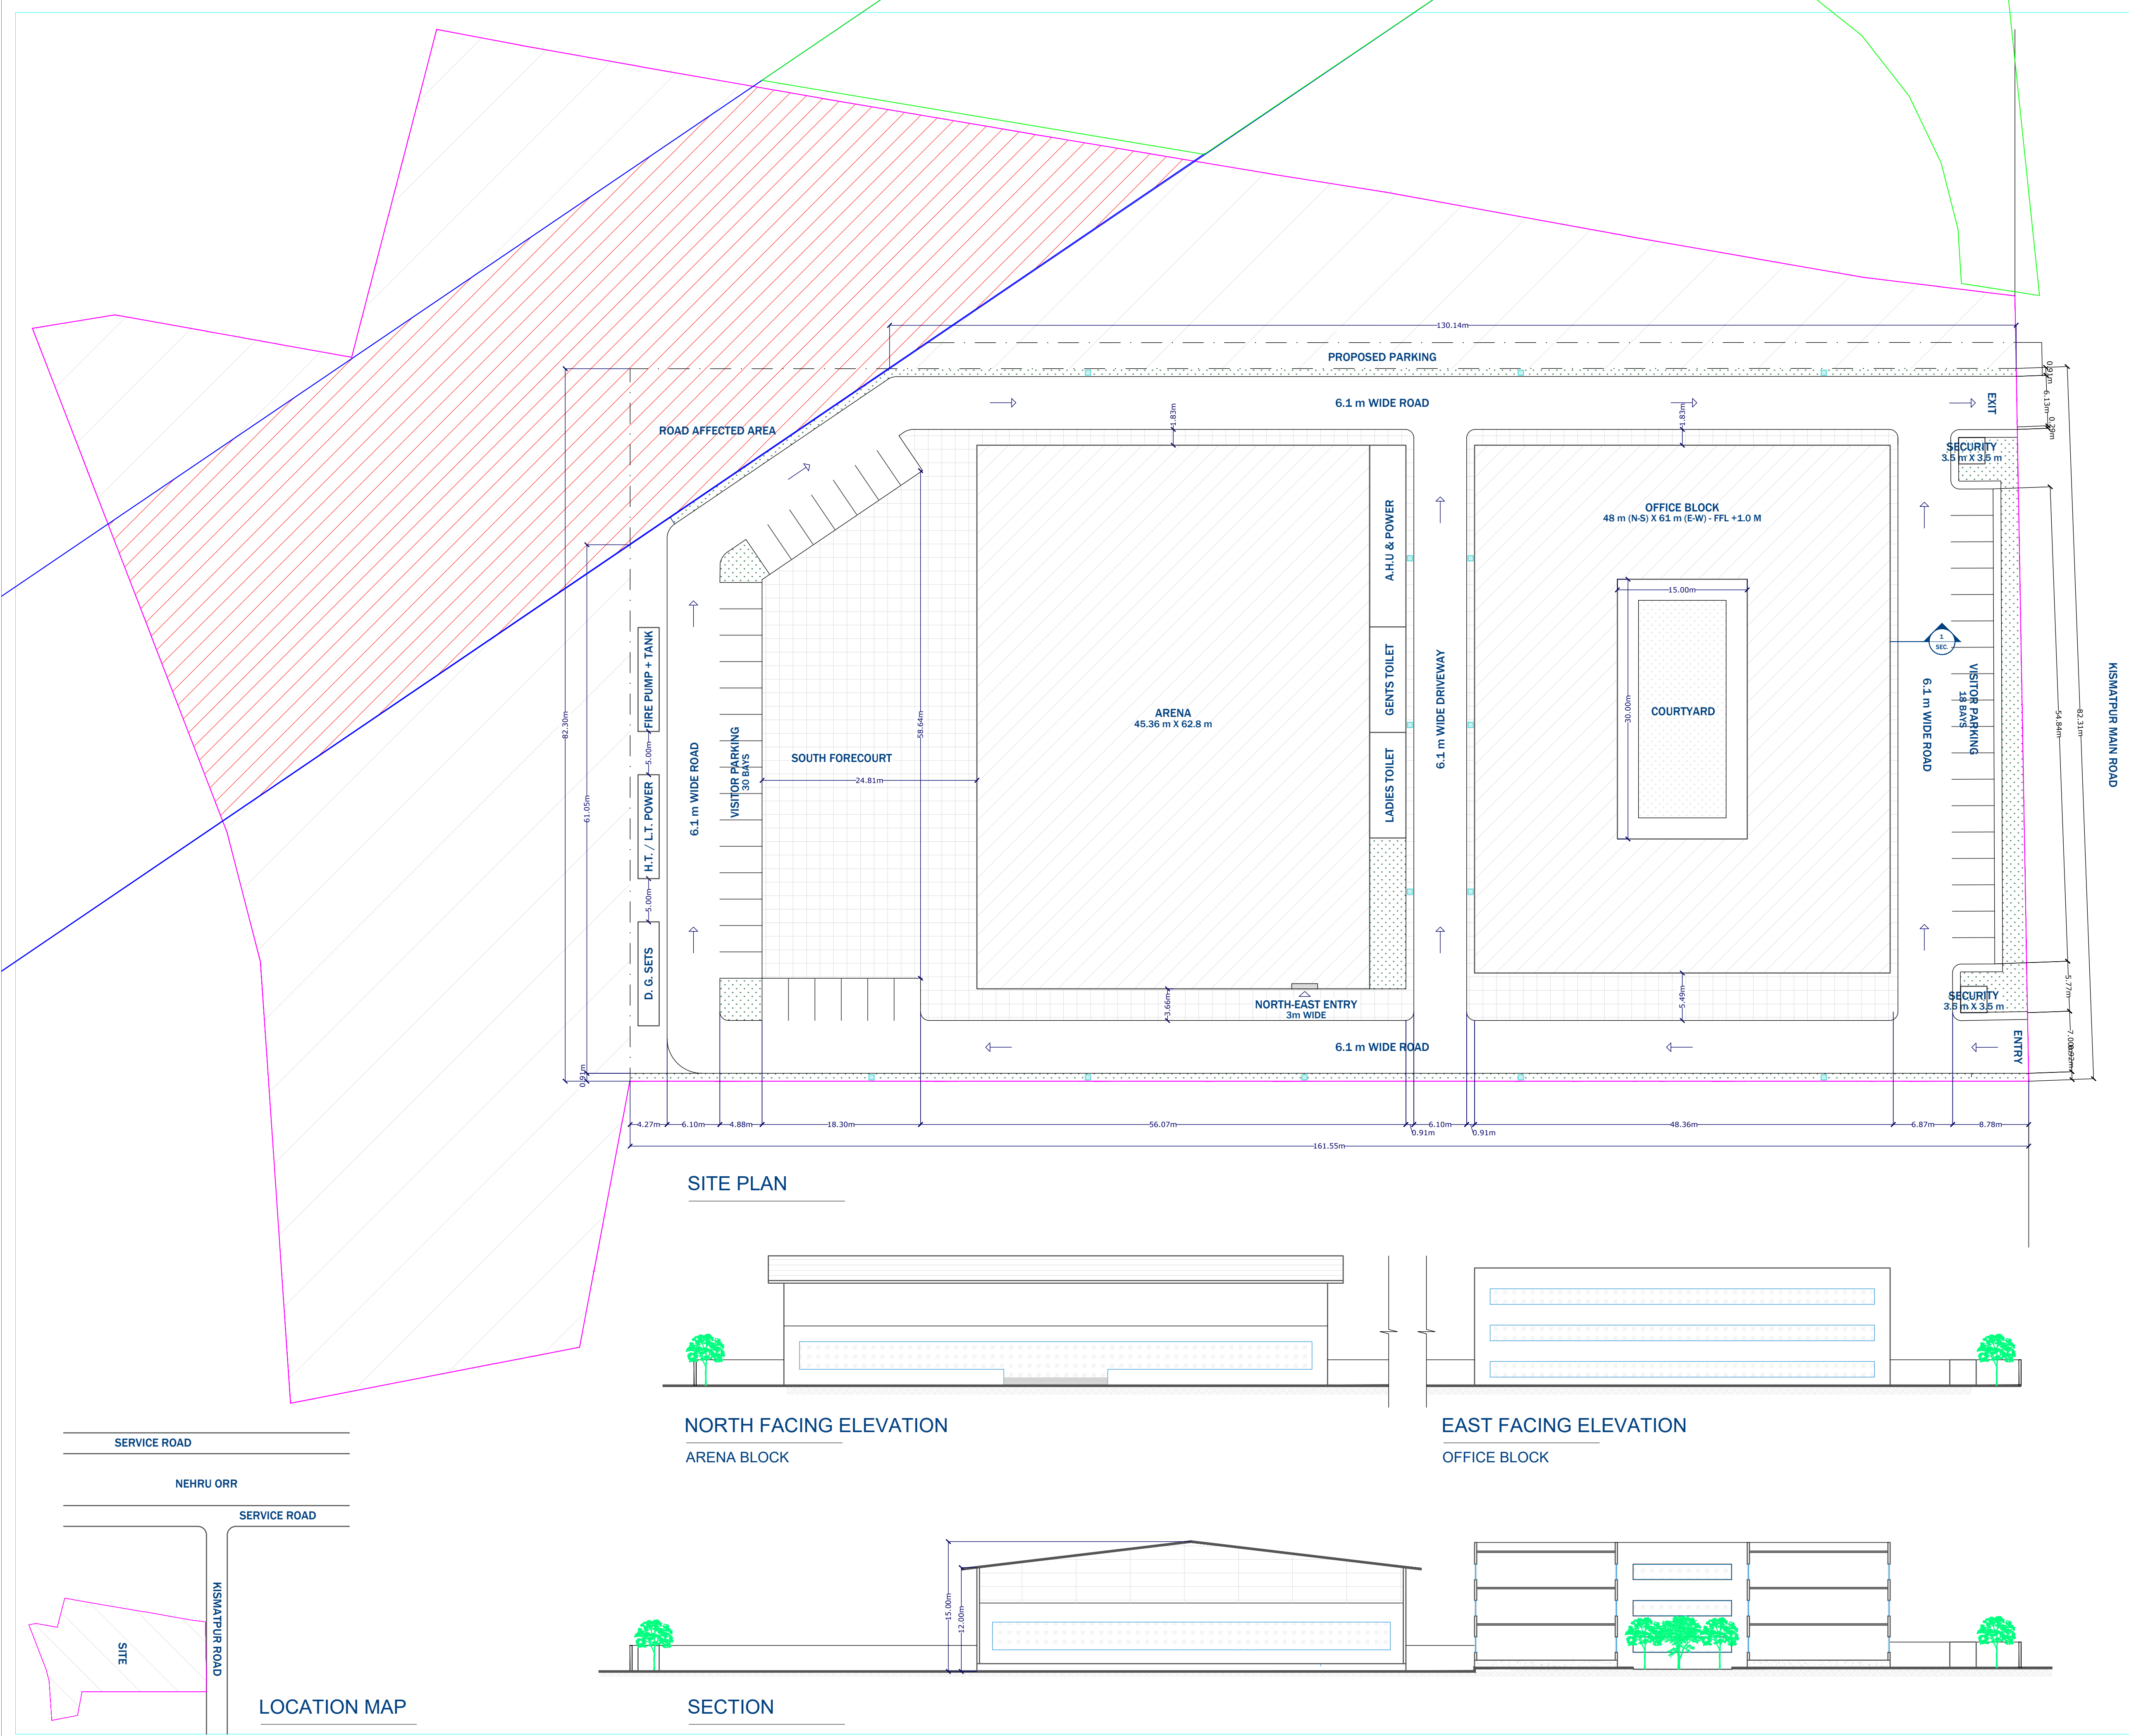

PROPOSED PLAN

BELONGS TO:

SPECIFICATIONS

FOUNDATION -U.C.R.S IN CM (1:6)
BASEMENT..... C.R.S IN CM (1:6)
STRUCTURE.....R.C.C.
SUPER STRUCTURE BRICKS IN CM
PLASTERING 2 COAT IN CM
FLOORING.....POLISHED STONE
DOORS & WINDOWS.....WODDEN

REFERENCES

FUTURE EXPANSION-----
BUILT-----
RAINWATER HARVESTING PITS-----



SCALE ----- NTS
Note: ALL DIMENSIONS ARE IN METERS U.N.O.

AREAS SCHEDULE

TOTAL PLOT AREA --- (16032.5 SQ.YDS) 13,405 SQ. MTS
GROUND COVERAGE AREA --- 5,968 SQ. MTS
LANDSCAPE --- 300 SQ. MTS
PARKING --- 4100 SQ. MTS
UTILITIES --- 350 SQ. MTS

BUILT UP AREAS:

ARENA ---
OFFICE ---

SIGNATURES :

ARCHITECT/ENGINEER SIGNATURE

OWNER'S SIGNATURE